



PROPERTY DETAILS




Contact



3rd FLOOR PLAN

+/- 6,560 SF

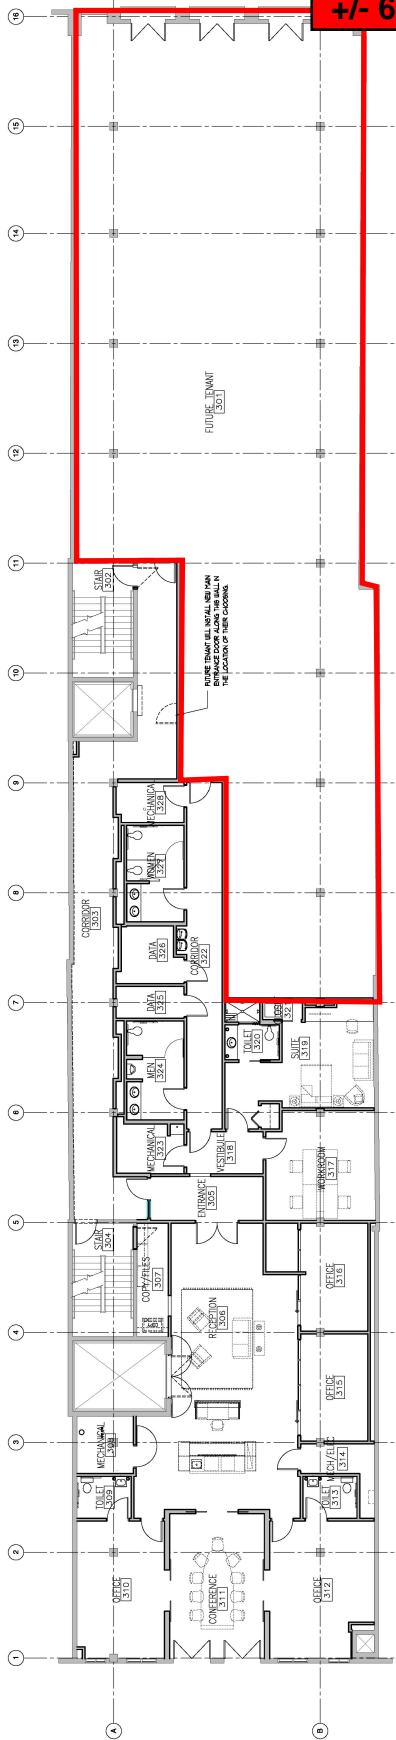

H2 THIRD FLOOR PLAN
SCALE: 1/8" = 1'-0"
A1.00